


Plan of the premises


*DO NOT SCALE FROM DRAWINGS
 *DIMENSIONS TO BE CHECKED ON SITE.
 *ALL WORK TO COMPLY WITH THE CURRENT BUILDING REGULATIONS.
 *ALL WORKS MAY BE SUBJECT TO REVISION ON SITE.

No dimensions are to be scaled from this drawing, figured dimensions only shall be used. All components shall be measured on site prior to manufacture.

- Key:
- Foam Co2
 - Wet chem / Co2 / blankets
 - smoke detector
 - heat detector
 - ◆ call point
 - ▼ Sounder beacon
 - ▼ control panel

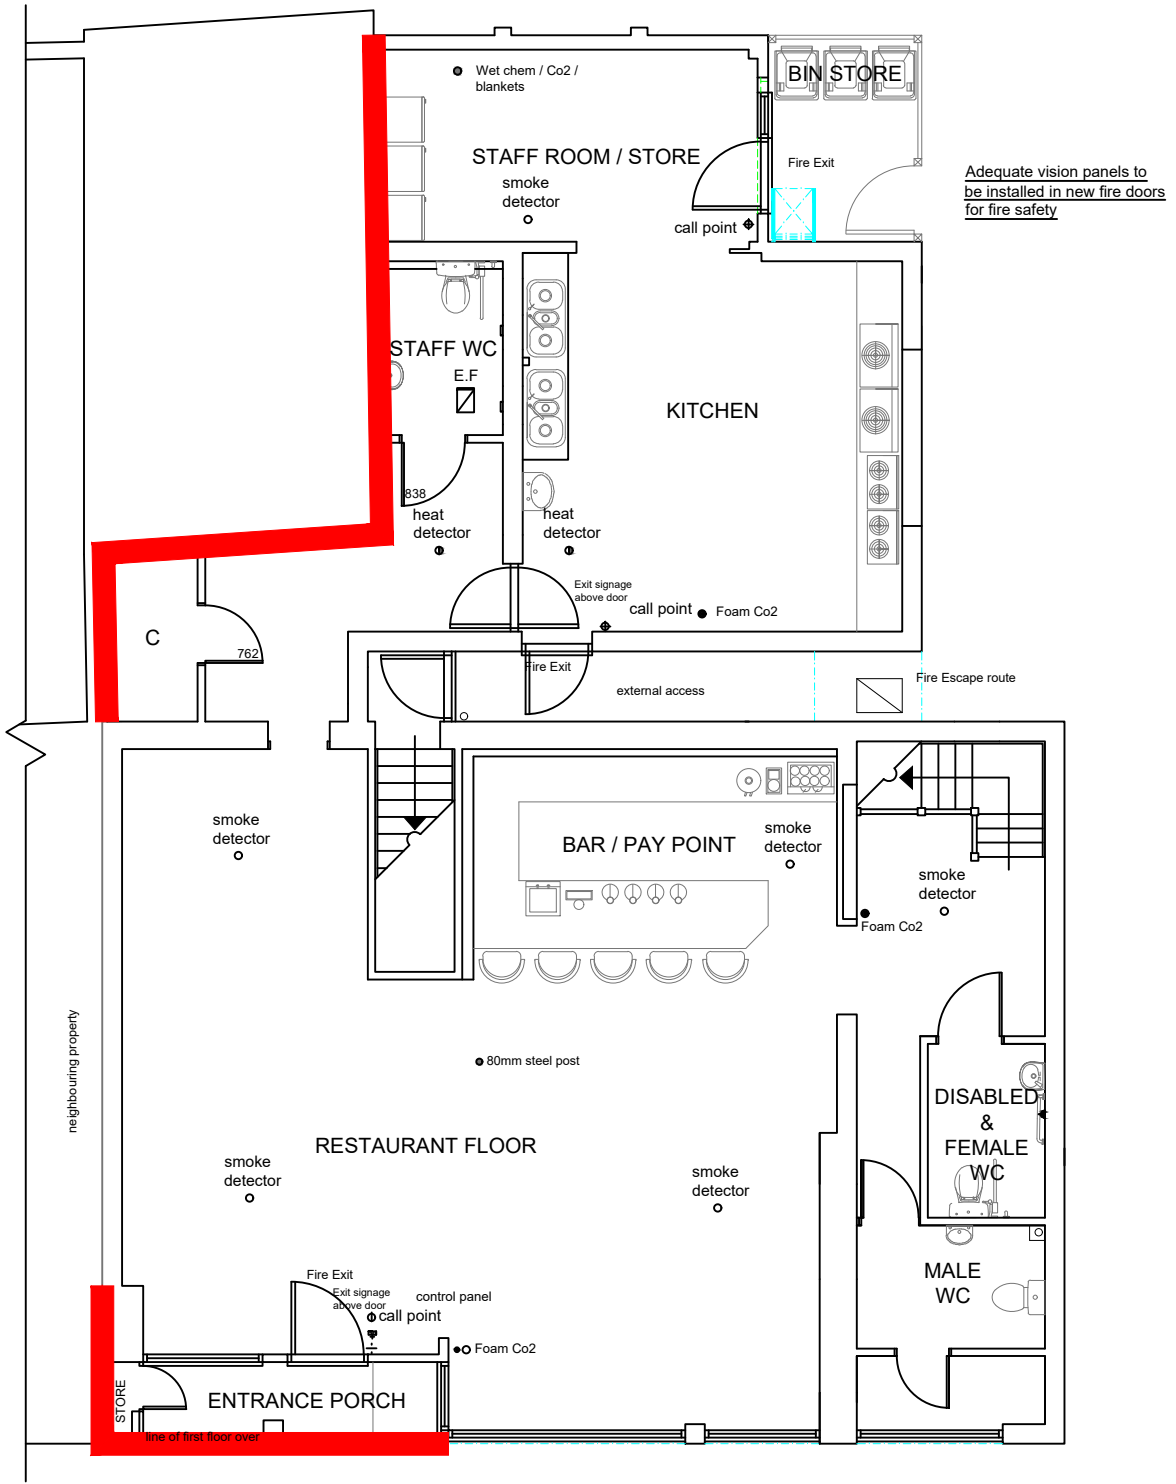

Agenda Item 3 Appendix 2

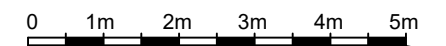

Contract :
 CHANGE OF USE TO INDIAN
 RESTAURANT / TAKEAWAY, 9A
 BROAD STREET, ELY, CAMBS.

Title :
 GROUND AND FIRST FLOOR
 PLANS AS PROPOSED

These drawings are the
 COPYRIGHT of Greg
 Saberton Design.
 Unauthorised
 copying is not permitted.

Revisions :

Scale : 1 : 100
 Date : DEC 2022
 Drawing Number : 05 / 2895 / 22

GREG SABERTON DESIGN
 ARCHITECTURAL DESIGN CONSULTANCY
 Tom's Hole Barn, Branch Bank, Prickwillow, Ely, Cambridgeshire, CB7 4UR
 Tel/Fax : 01353 687999
 Email : greg@gregsabertondesign.co.uk

