


# Littleport - Plan B

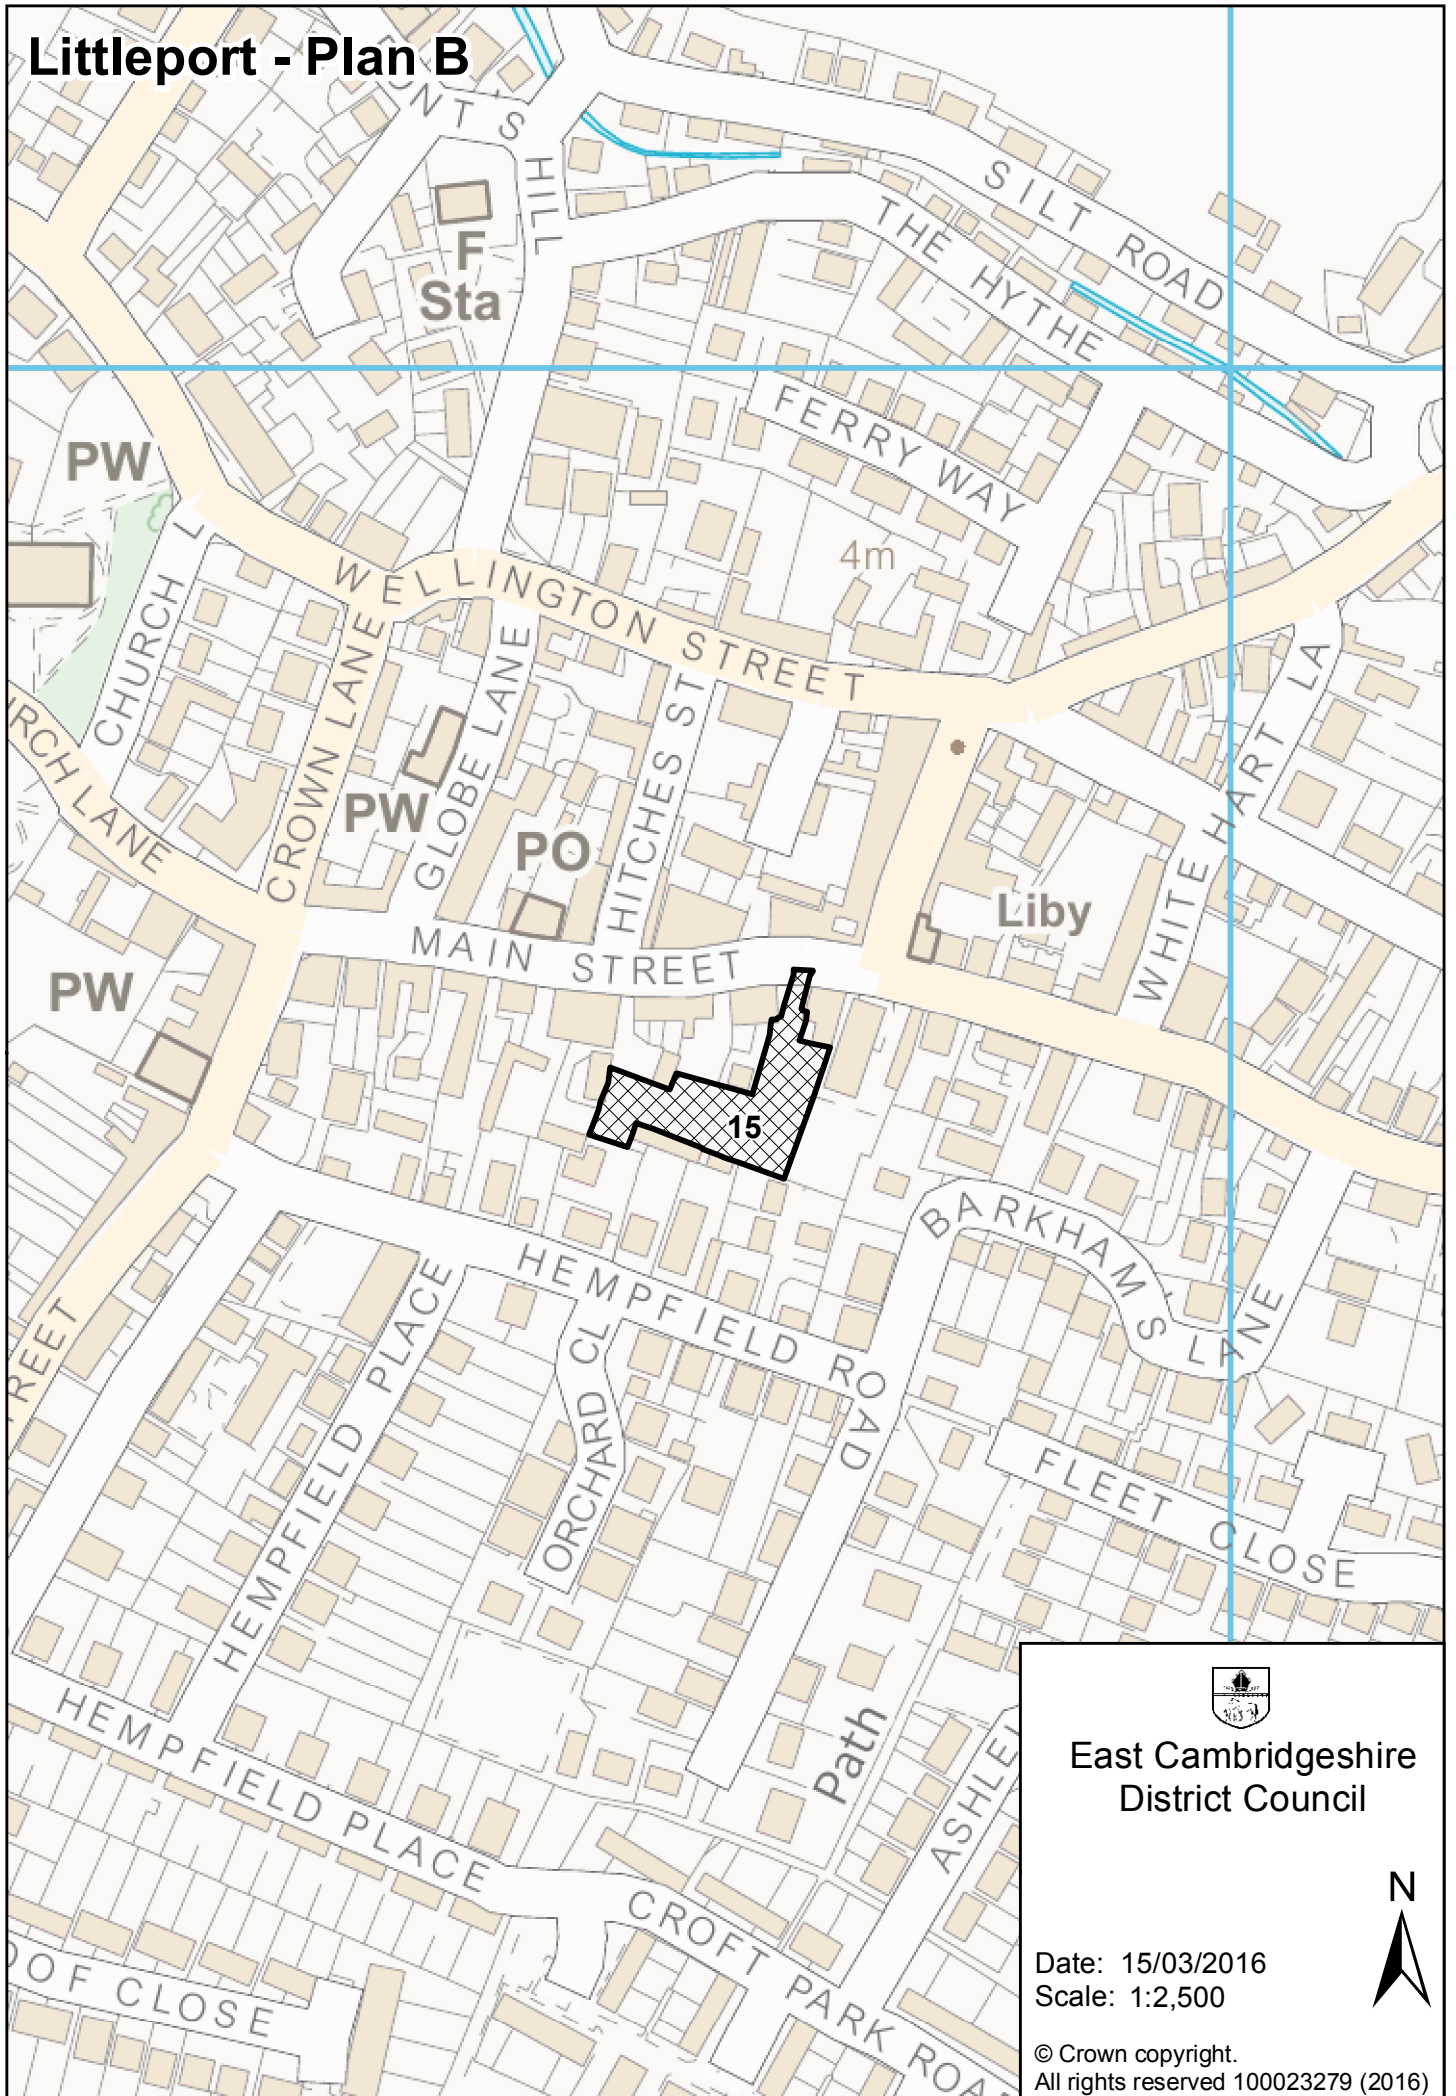

East Cambridgeshire  
District Council



Date: 15/03/2016  
Scale: 1:2,500

© Crown copyright.  
All rights reserved 100023279 (2016)