


Ely - Plan A

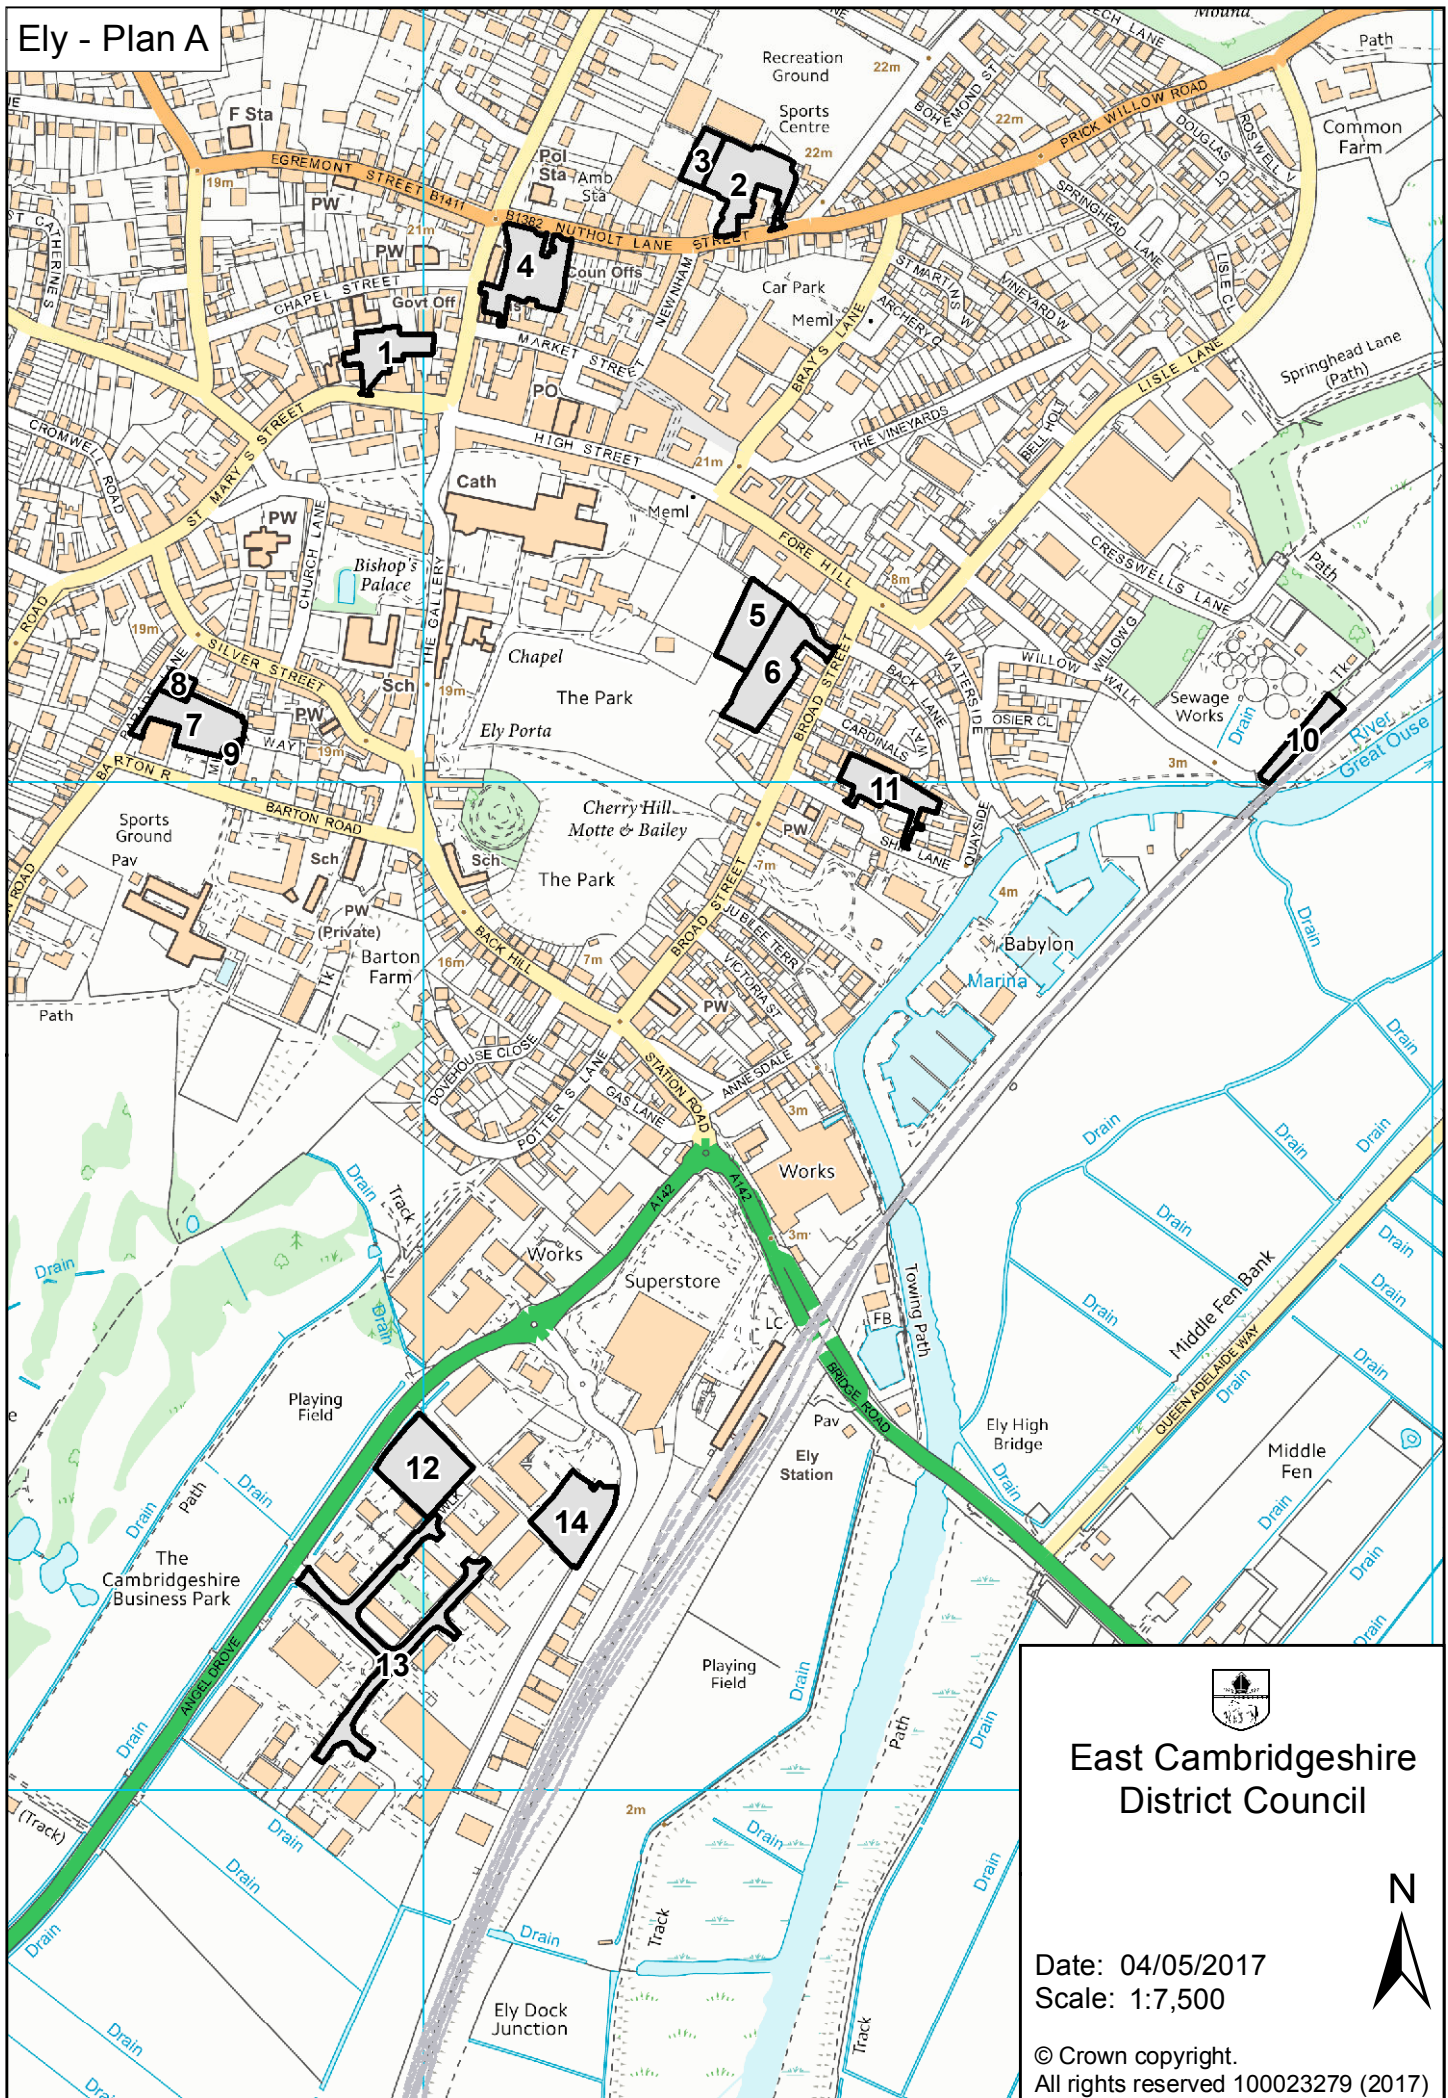

East Cambridgeshire
District Council



Date: 04/05/2017
Scale: 1:7,500

© Crown copyright.
All rights reserved 100023279 (2017)